
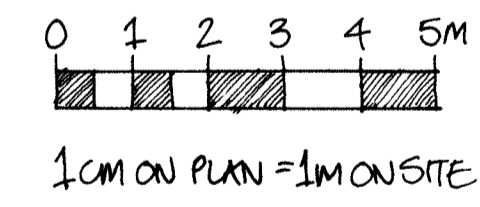



SEPT 14 A LAYOUT & NOTES AMENDED			
Date	Rev	Notes	
Drawing Status:			
Note: Dimensions are not to be scaled from this drawing. All written measurements are to be checked on site by the contractor.			
Town Name: LANCASTER			
Premises Name: THE TRIANGLE ALDCLIFFE ROAD			
Premises No:			
Project: THE TRIANGLE			
Drawing Title: MASTER PLAN			
Scale	Drawn by	Checked by	Date
1:100 @ A1	CIP		MAY 2014
PEACOCK DESIGN LANDSCAPE & GARDEN DESIGN 27 BROADACRE CATON LANCASTER LA2 9NQ TEL 01624 770 949 WWW.PEACOCKDESIGN.CO.UK © G. PEACOCK, BA Dip LA Note: All rights described in Chapter IV of the copyright. Design and Patents Act 1988 have been generally asserted.			
Project No	Drawing No	Issue No	
292	02	A	

- EXISTING TREES REMOVED
- EXISTING TREES RETAINED & PROTECTED
- PROPOSED DWARF FRUIT TREES
- EXISTING BOUNDARY WALLS
- EXISTING RETAINING WALL
- PROPOSED BRICK WALL
- STONE EFFECT PAVING
- STONE SETS
- COBBLES
- CHIPPINGS (10MM TO DUST)
- SLATE ON EDGE
- GRASS
- WILDFLOWER MEADOW
- TIMBER RAISED BED
- TIMBER PERGOLA
- PLANTING AREAS
- RAILING PANELS IN WALL
- GATES
- BENCHES

PLAN 1:100

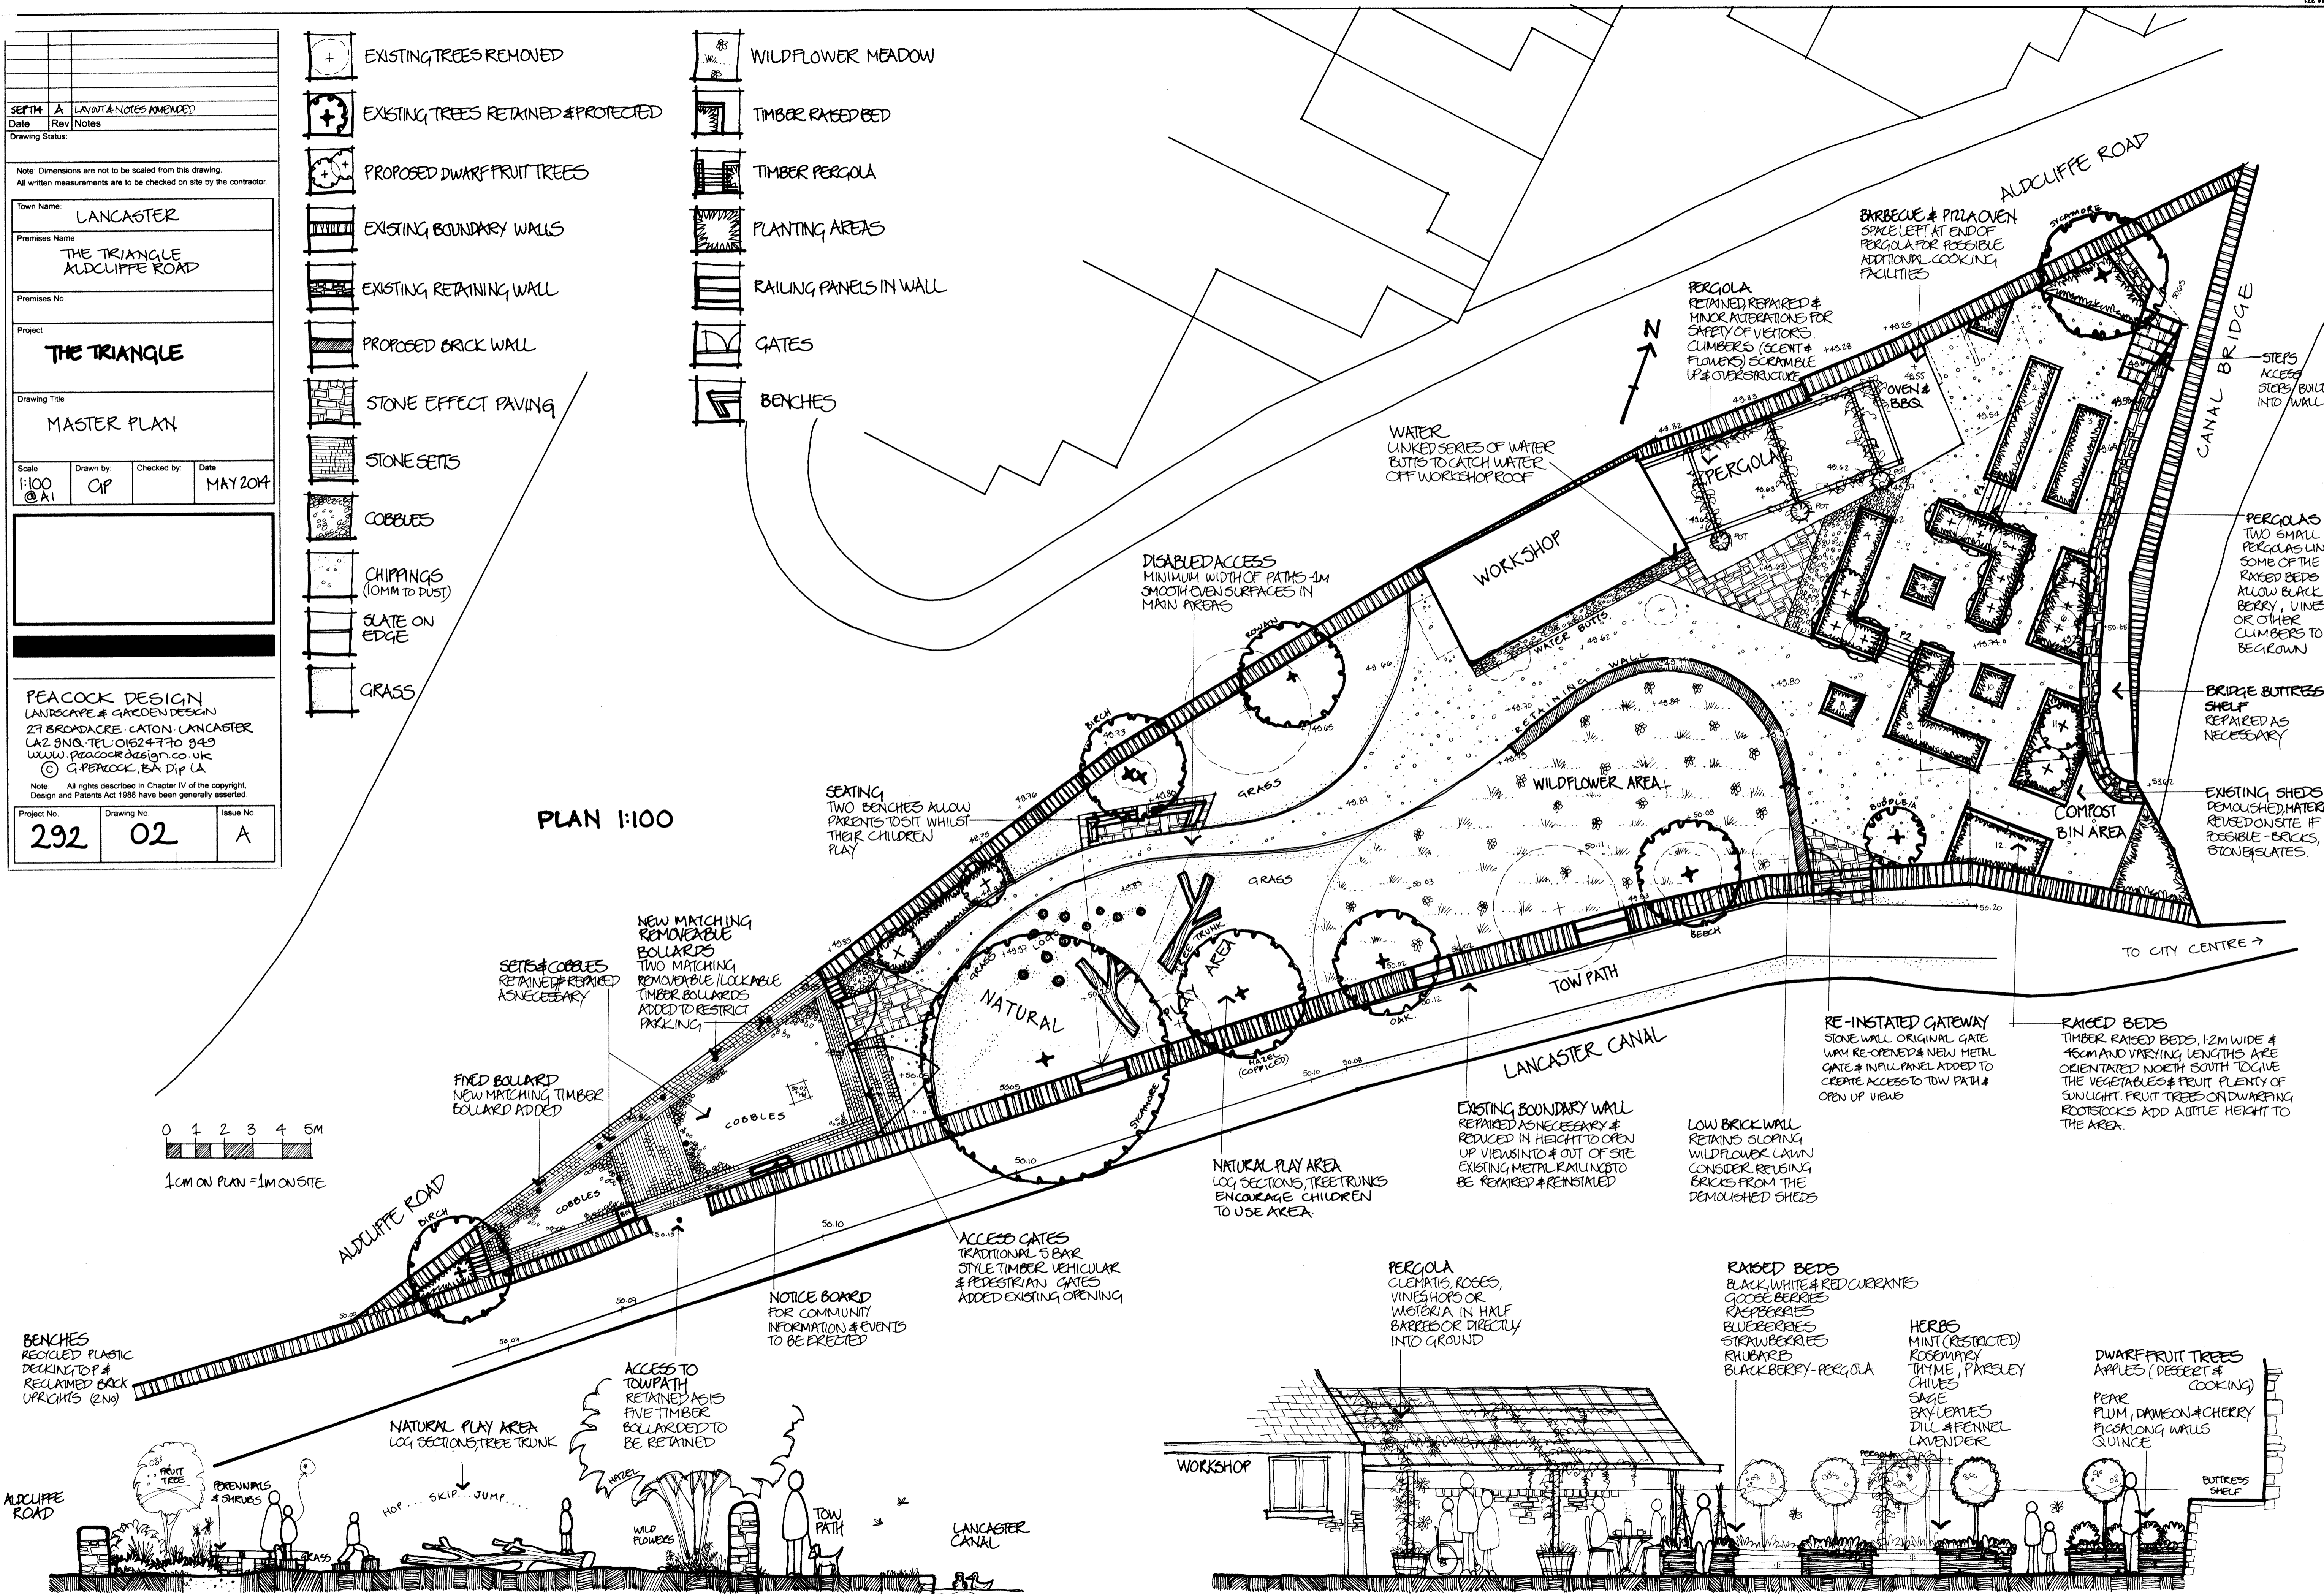

SECTION THROUGH NATURAL PLAY AREA 1:50

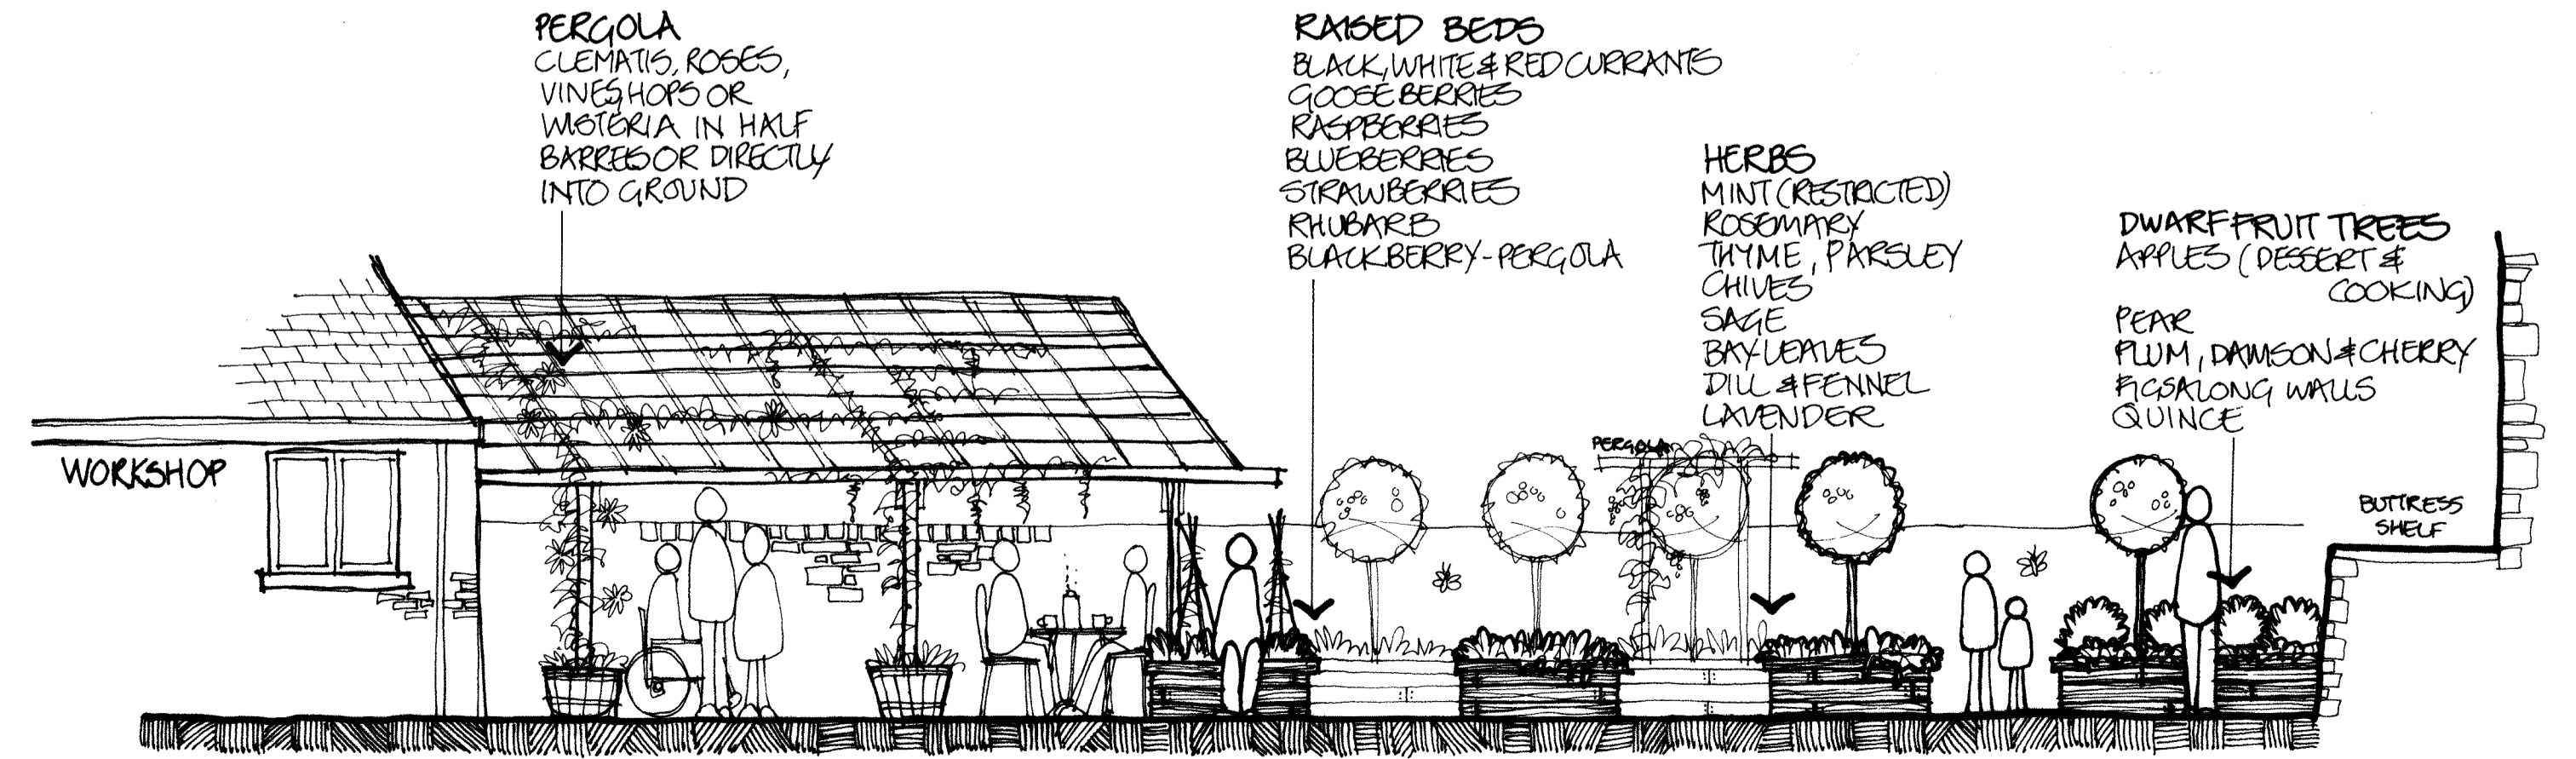

SECTION THROUGH RAISED BED AREA 1:50